


ÚZEMNÍ PLÁN NALŽOVSKÉ HORY

Právní stav po změně č. 1

A2c) Koncepce veřejné infrastruktury

The figure consists of two main parts. The bottom part is a large rectangular map of a coastal region, with a thick black border. The number '1' is printed in large black digits in the bottom right corner of this map. The top part is a smaller rectangular inset, also with a black border, located near the top center of the larger map. This inset contains a grayscale image showing a close-up view of the irregular coastline.

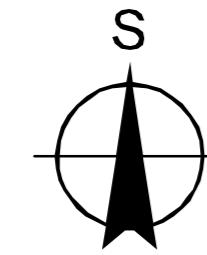

1 : 5 000

Záznam o účinnosti


- a) Označení správního orgánu, který změnu ÚP č. 1 vydal:
Zastupitelstvo města Nalžovské Hory
 - b) Pořadové číslo poslední změny: 1
 - c) Datum nabytí účinnosti poslední změny:
 - d) Údaje o oprávněné úřední osobě pořizovatele:

MěÚ Horažďovice, odbor výstavby a územního plánování

Jméno a příjmení: Ing. Josef Černý

Funkce: referent územního plánu

Otisk úředního razítka

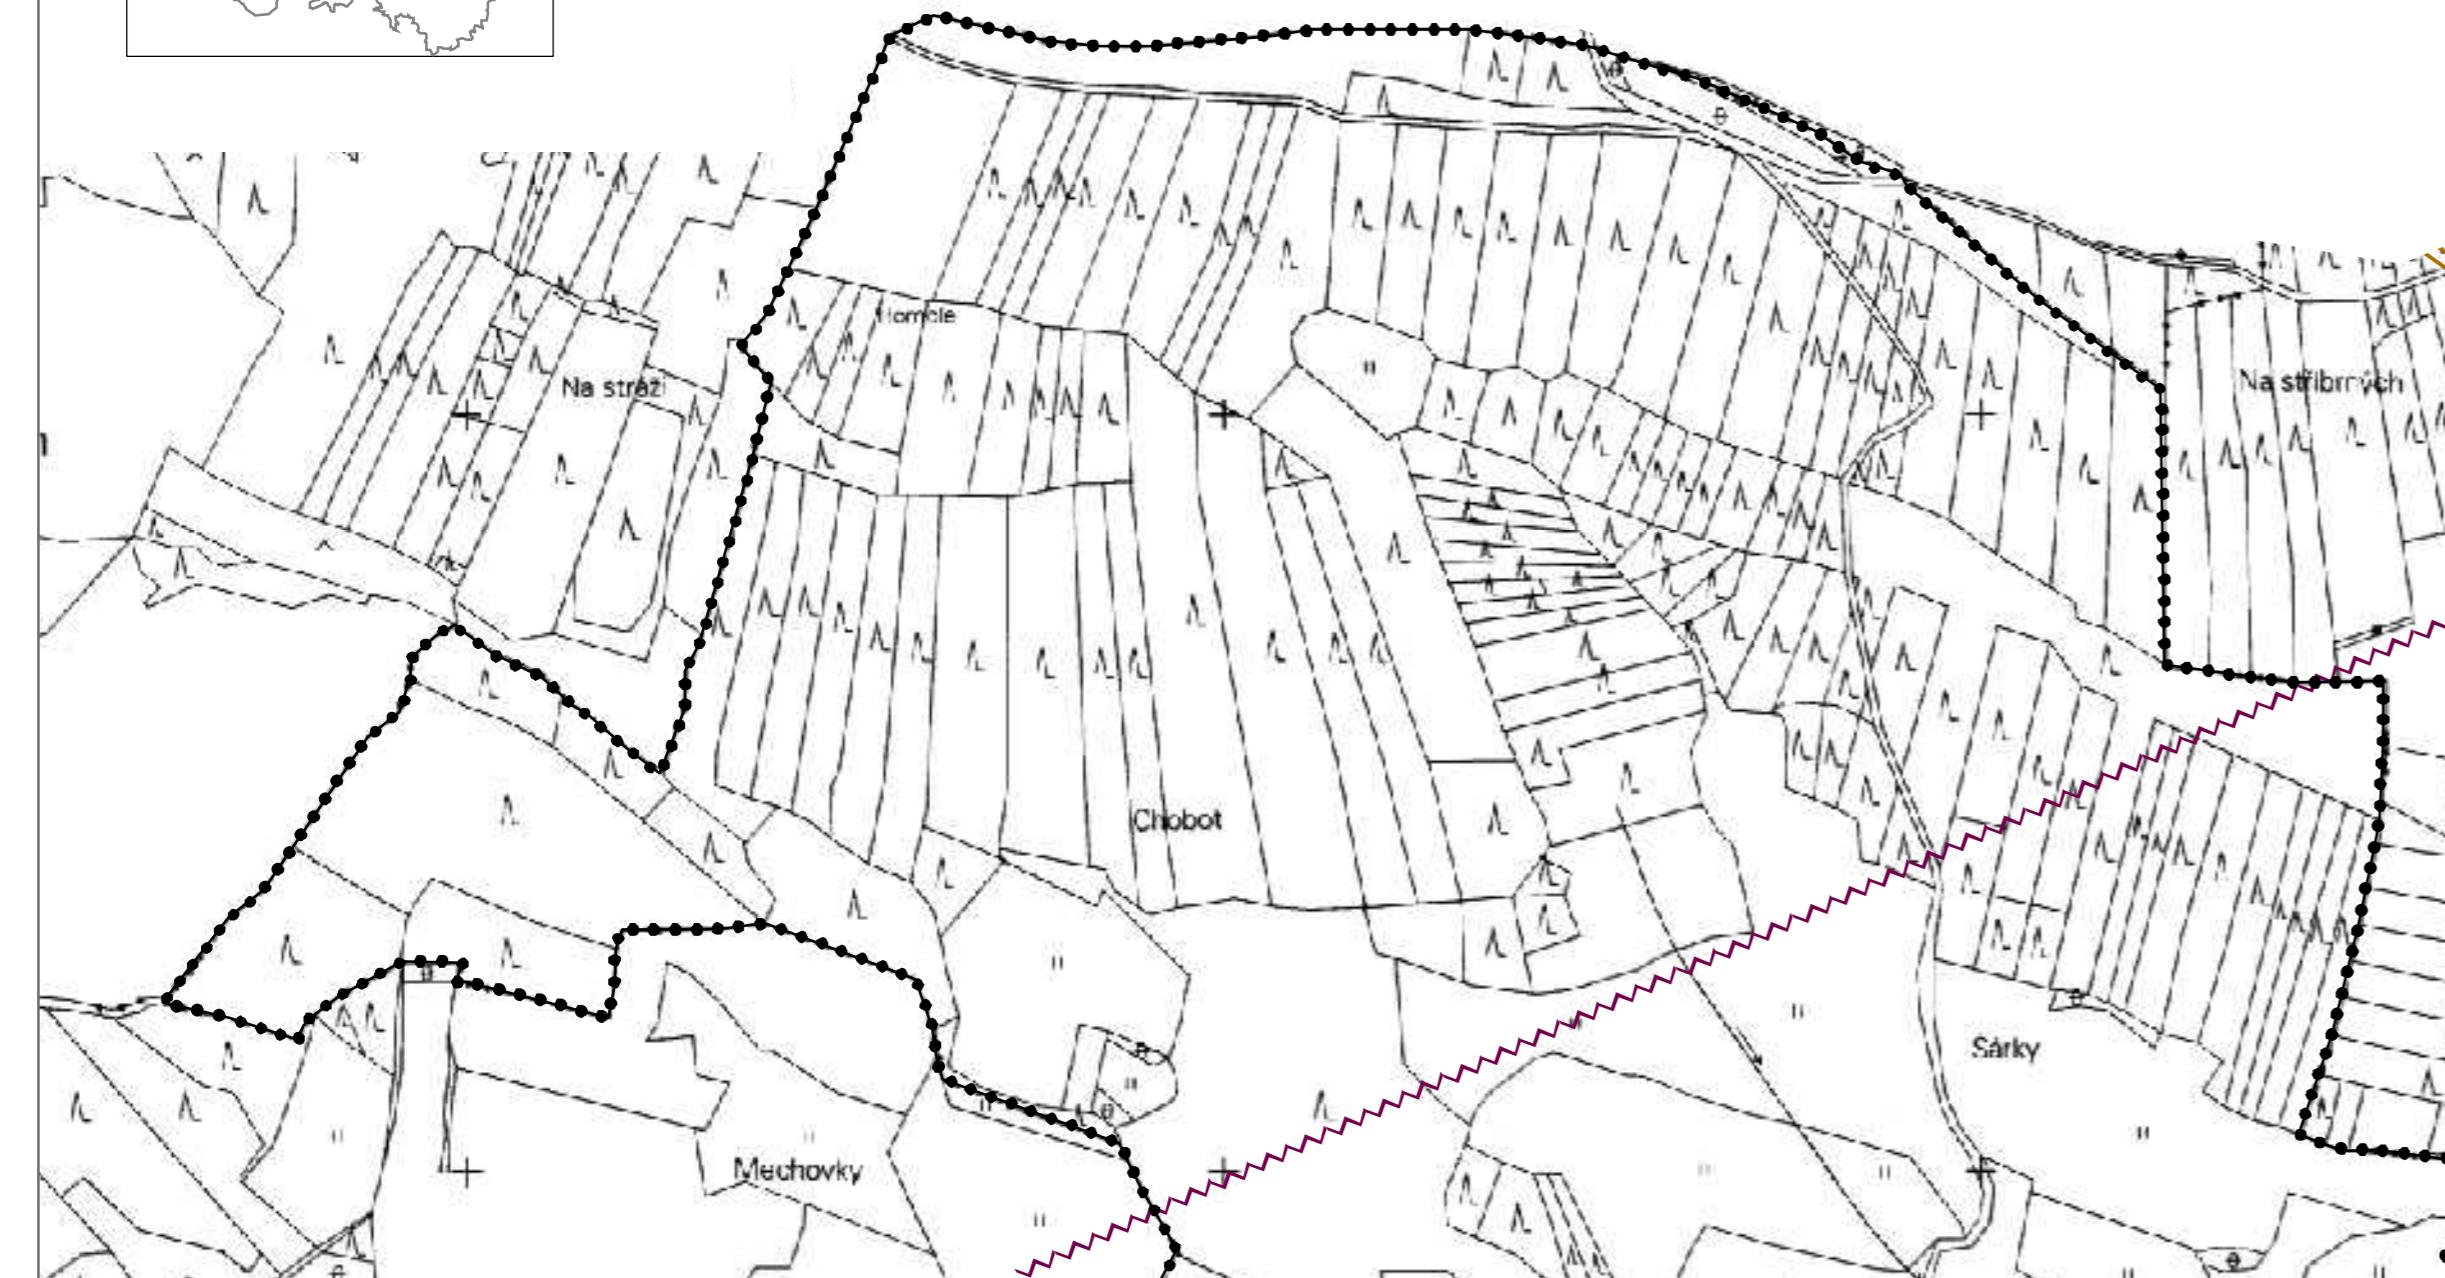

- hranice území obce
 - hranice zastavěného území
 - N1 N27 zastavitelné plochy a koridory
 - N20 M17 plochy a koridory přestavby
 - N50 V27 plochy a koridory změn v krajině a úprav nezastavěných ploch
 - T20 plochy změn funkčního využití
 - RN1 plochy územních rezerv

Změnové plochy jsou upřesněny ve změnových výkresech na nových digitálních mapách

